


(\*) -- MATERIAL SIZES WILL VARY DEPENDING ON WATER SERVICE NEEDS  
WATER METER PITS WILL VARY BETWEEN MANUFACTURERS.

# NOTES:

1. WHERE WATER PRESSURE EXCEEDS 80 psi., CUSTOMER IS RESPONSIBLE FOR PRESSURE REGULATOR INSTALLATION. REGULATOR TO BE INSTALLED BEYOND METER AT BUILDING SERVICE ENTRANCE.
2. LARGER SERVICES REQUIRED (i.e. 1 1/4", 1 1/2" OR 2") BY OWNER/DEVELOPER SHALL BE APPROVED BY THE MOHAWK VALLEY WATER AUTHORITY ENGINEERING DEPARTMENT.
3. IF SIDEWALK EXISTS IN FRONT OF HOUSE, CURB BOX SHALL BE INSTALLED BETWEEN ROAD AND SIDEWALK.
4. A DUAL CHECK VALVE OR BACKFLOW DEVICE IS REQUIRED. AN EXPANSION TANK IS REQUIRED IF A HOT WATER TANK IS INSTALLED.

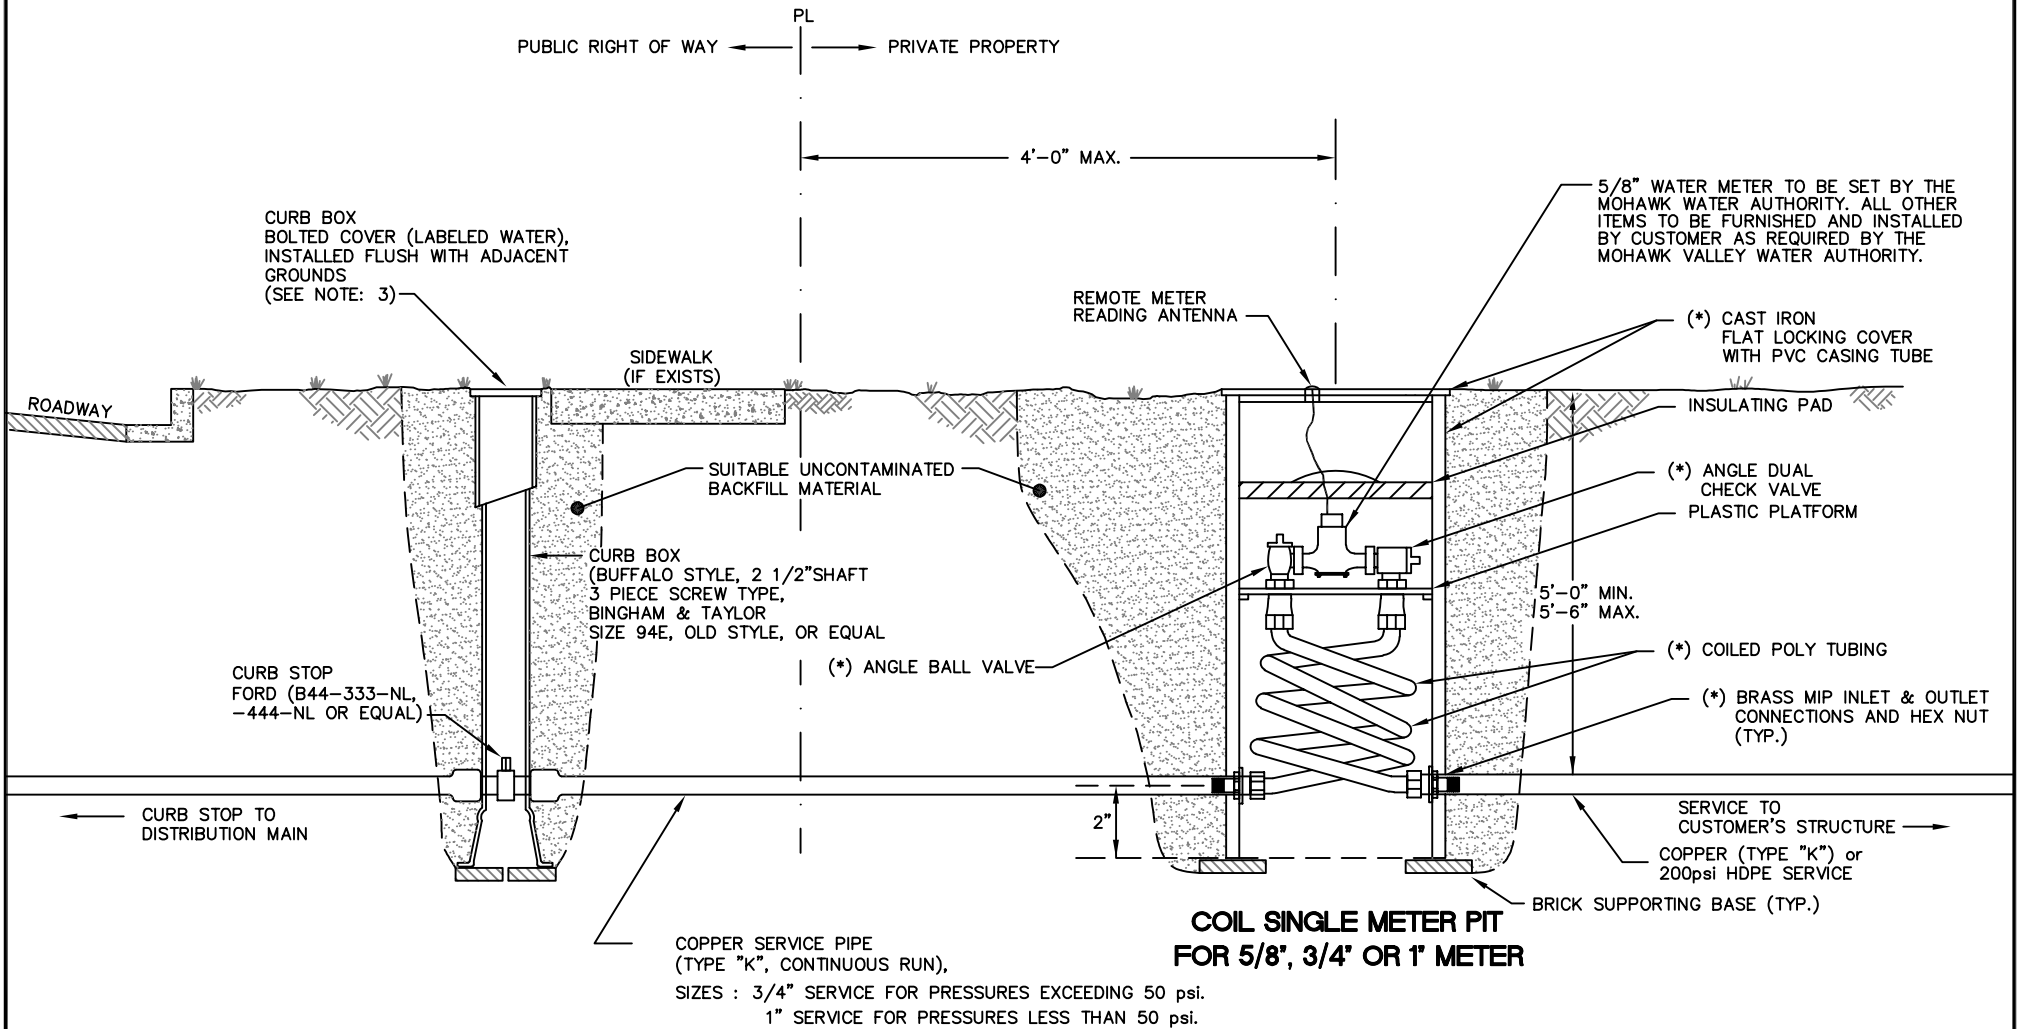

## CROSS-SECTION VIEW

NOT TO SCALE